



NOTE: all levels relative to new datum

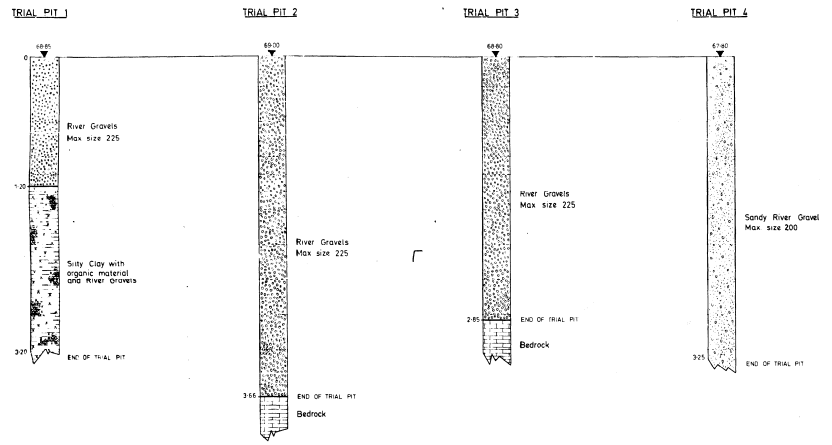

TRIAL PIT LOGS

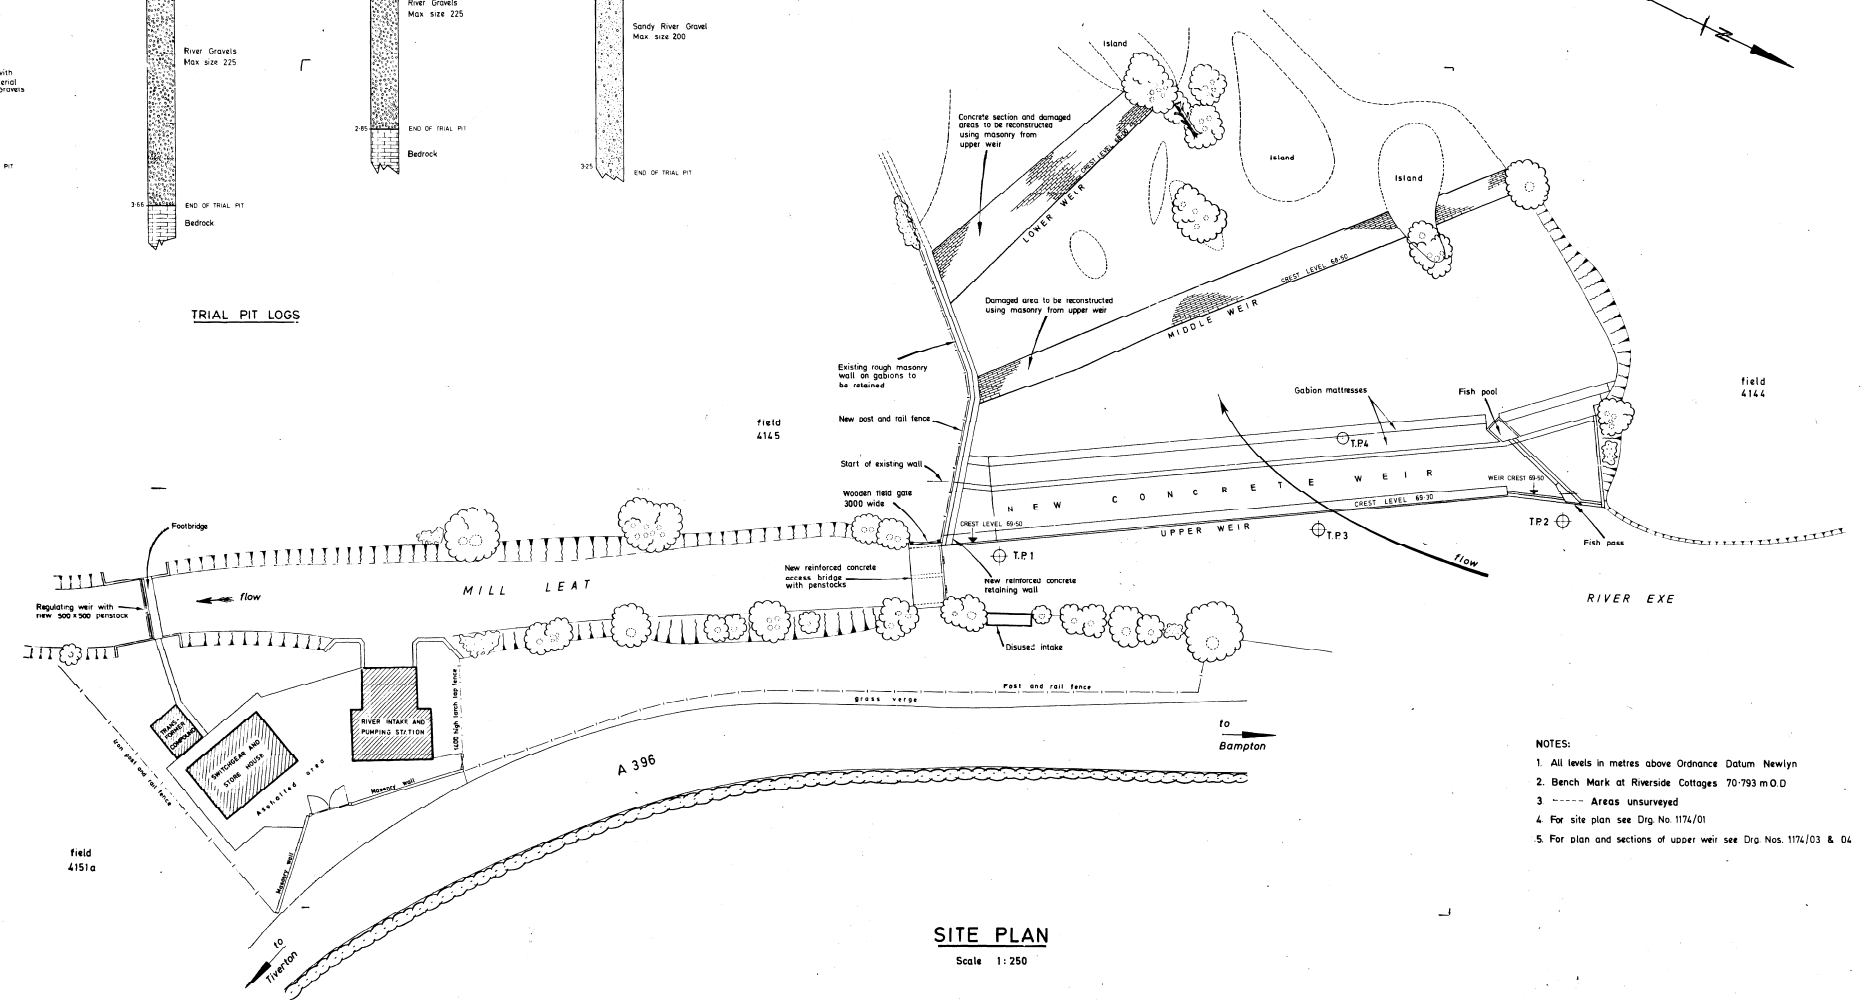


SITE PLAN
Scale 1:250

- NOTES:
1. All levels in metres above Ordnance Datum Newlyn
 2. Bench Mark at Riverside Cottages 70.793 m.O.D
 3. --- Areas unsurveyed
 4. For site plan see Drg. No 1174/01
 5. For plan and sections of upper weir see Drg. Nos. 1174/03 & 04


SOUTH WEST WATER AUTHORITY
BOLHAM WEIR REMEDIAL WORKS
 PLAN OF NEW WORKS

Original Scale AS SHOWN
 Amendments
 Date


ROFE, KENNARD & LAPWORTH
 Consulting Engineers
 SUTTON CARDIFF
 Date DEC. 1978
 Drg Nr
 WT / EXE / 12 / 11 / 25 / 102

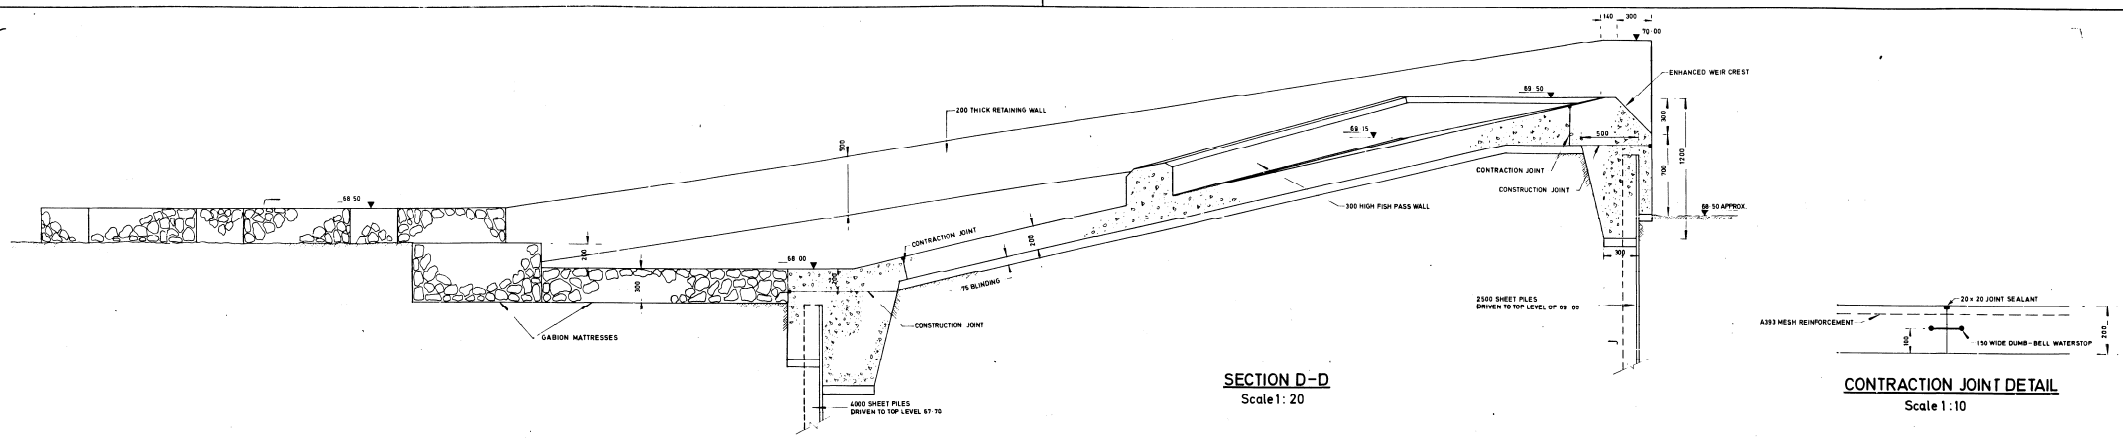


SECTION D-D
Scale 1:20

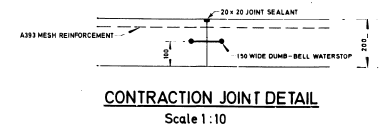


CONTRACTION JOINT DETAIL
Scale 1:10

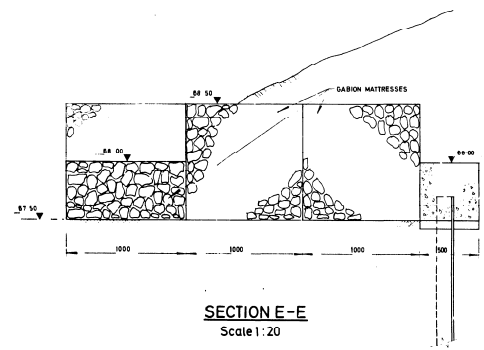


SECTION E-E
Scale 1:20

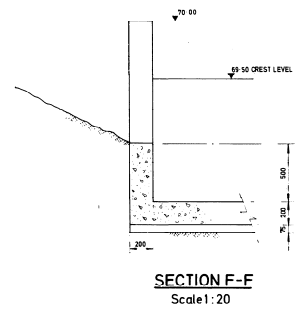


SECTION F-F
Scale 1:20

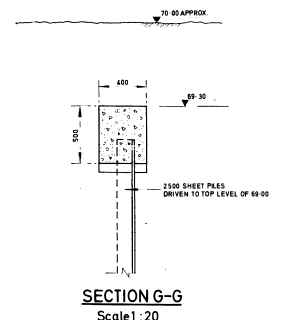


SECTION G-G
Scale 1:20

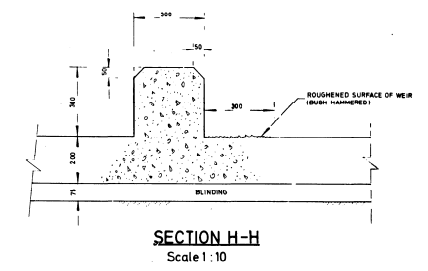


SECTION H-H
Scale 1:10

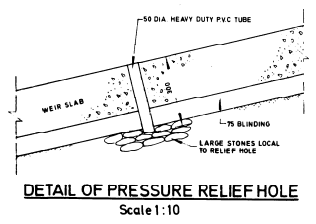


DETAIL OF PRESSURE RELIEF HOLE
Scale 1:10

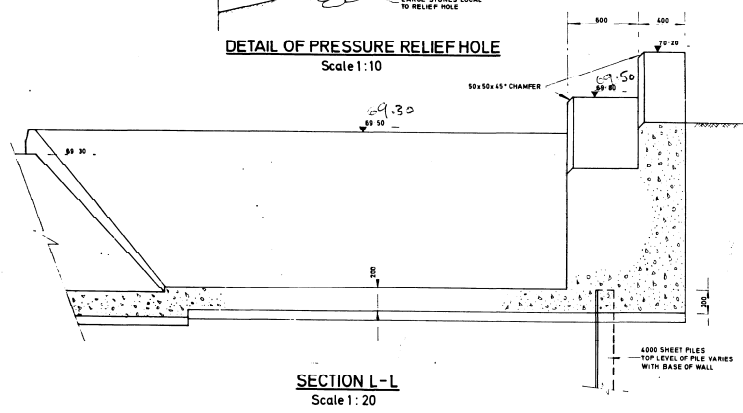

SECTION L-L
Scale 1:20

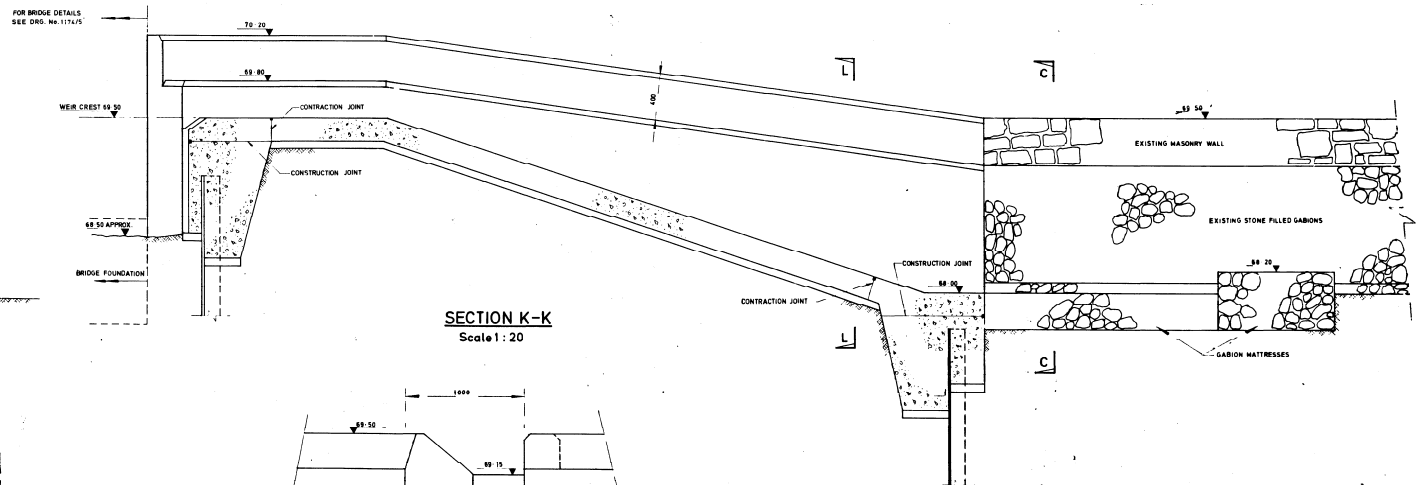

SECTION K-K
Scale 1:20

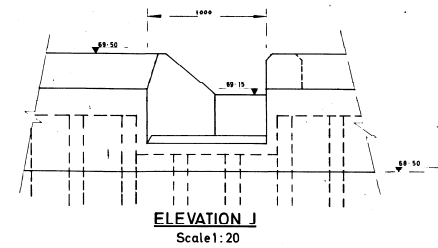

ELEVATION J
Scale 1:20

- NOTES:
1. ALL LEVELS ARE IN METRES ABOVE ORDNANCE DATUM NEWLYN
 2. ALL DIMENSIONS ARE IN MILLIMETRES
 3. READ IN CONJUNCTION WITH SHEET 1, DRAWING NO 117/03

SOUTH WEST WATER AUTHORITY
BOLHAM WEIR REMEDIAL WORKS
PLAN & SECTIONS OF UPPER WEIR
SHEET 2

Original Scale AS SHOWN


Amendments
Date

Drawing issued by:
Sutton In use 2-4 Sutton Court Road
Sutton Surrey SM1 4SS

ROFE, KENNARD & LAPWORTH
Consulting Engineers
SUTTON CARDIFF

Date JAN. 1979
Dwg Nr
WT/EXE/12/11/25/10/4

Concrete; grade 25 N/mm²
 aggre 10mm
 slump 50mm

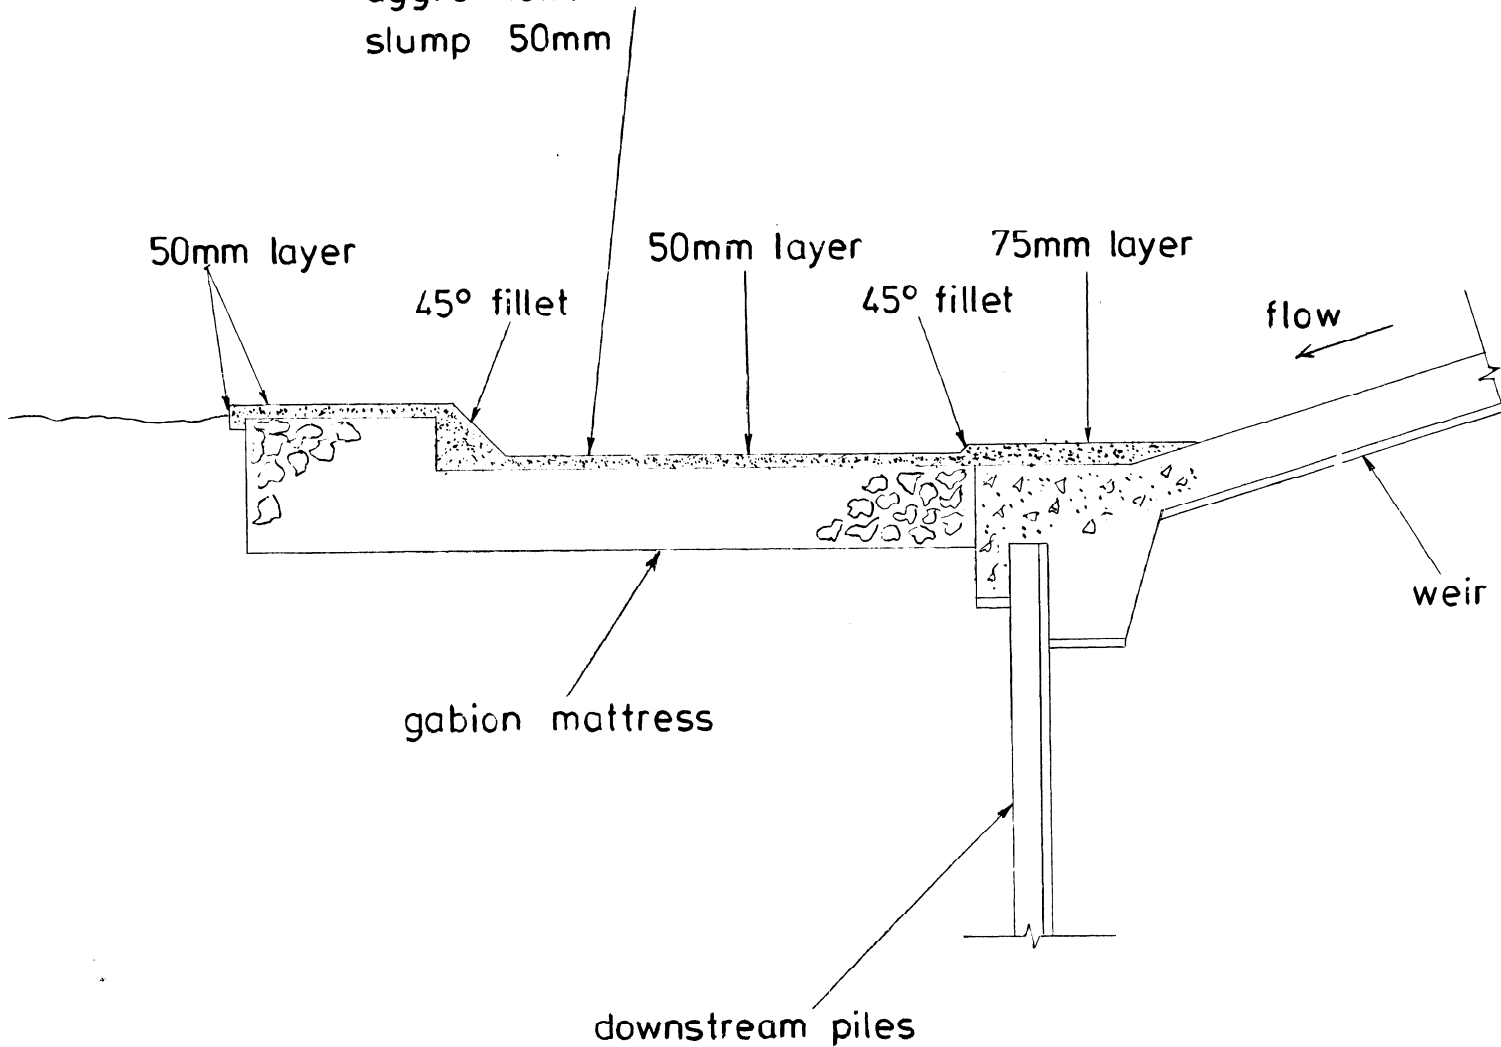

		SIGN	DETAILS

REVISIONS

**SOUTH
 WEST
 WATER
 AUTHORITY**



M. D. KAVANAGH, B.Sc., C.Eng., F.I.C.E., F.I.Mun.E.,
 DIRECTOR OF OPERATIONS
 P.O. BOX 22,
 3-5, BARNFIELD ROAD,
 EXETER, DEVON.
 TEL. EXETER 50861

DIVISION 3 EXETER
 G. D. SLADE, C.Eng., M.I.C.E., F.I.Mun.E.,
 M.I.W.E., M.R.T.P.I.,
 DIVISIONAL DIRECTOR

SCHEME TITLE
**BOLHAM WEIR
 TIVERTON**

DRG. TITLE
**Concrete screed
 over gabions**

DRAWING No.
WT/EXE/12/1/25/108

SCALE	DATE
NTS	Jan '83
DRAWN BY	CHECKED BY
<i>S</i>	<i>[Signature]</i>