



Notes: The appearance of the weir changes considerably depending on river water levels; mean water levels have been indicated.

The provision of a low flow notch will reduce the mean water level although this mean level will comfortably overtop the lower central section of the adjusted weir.

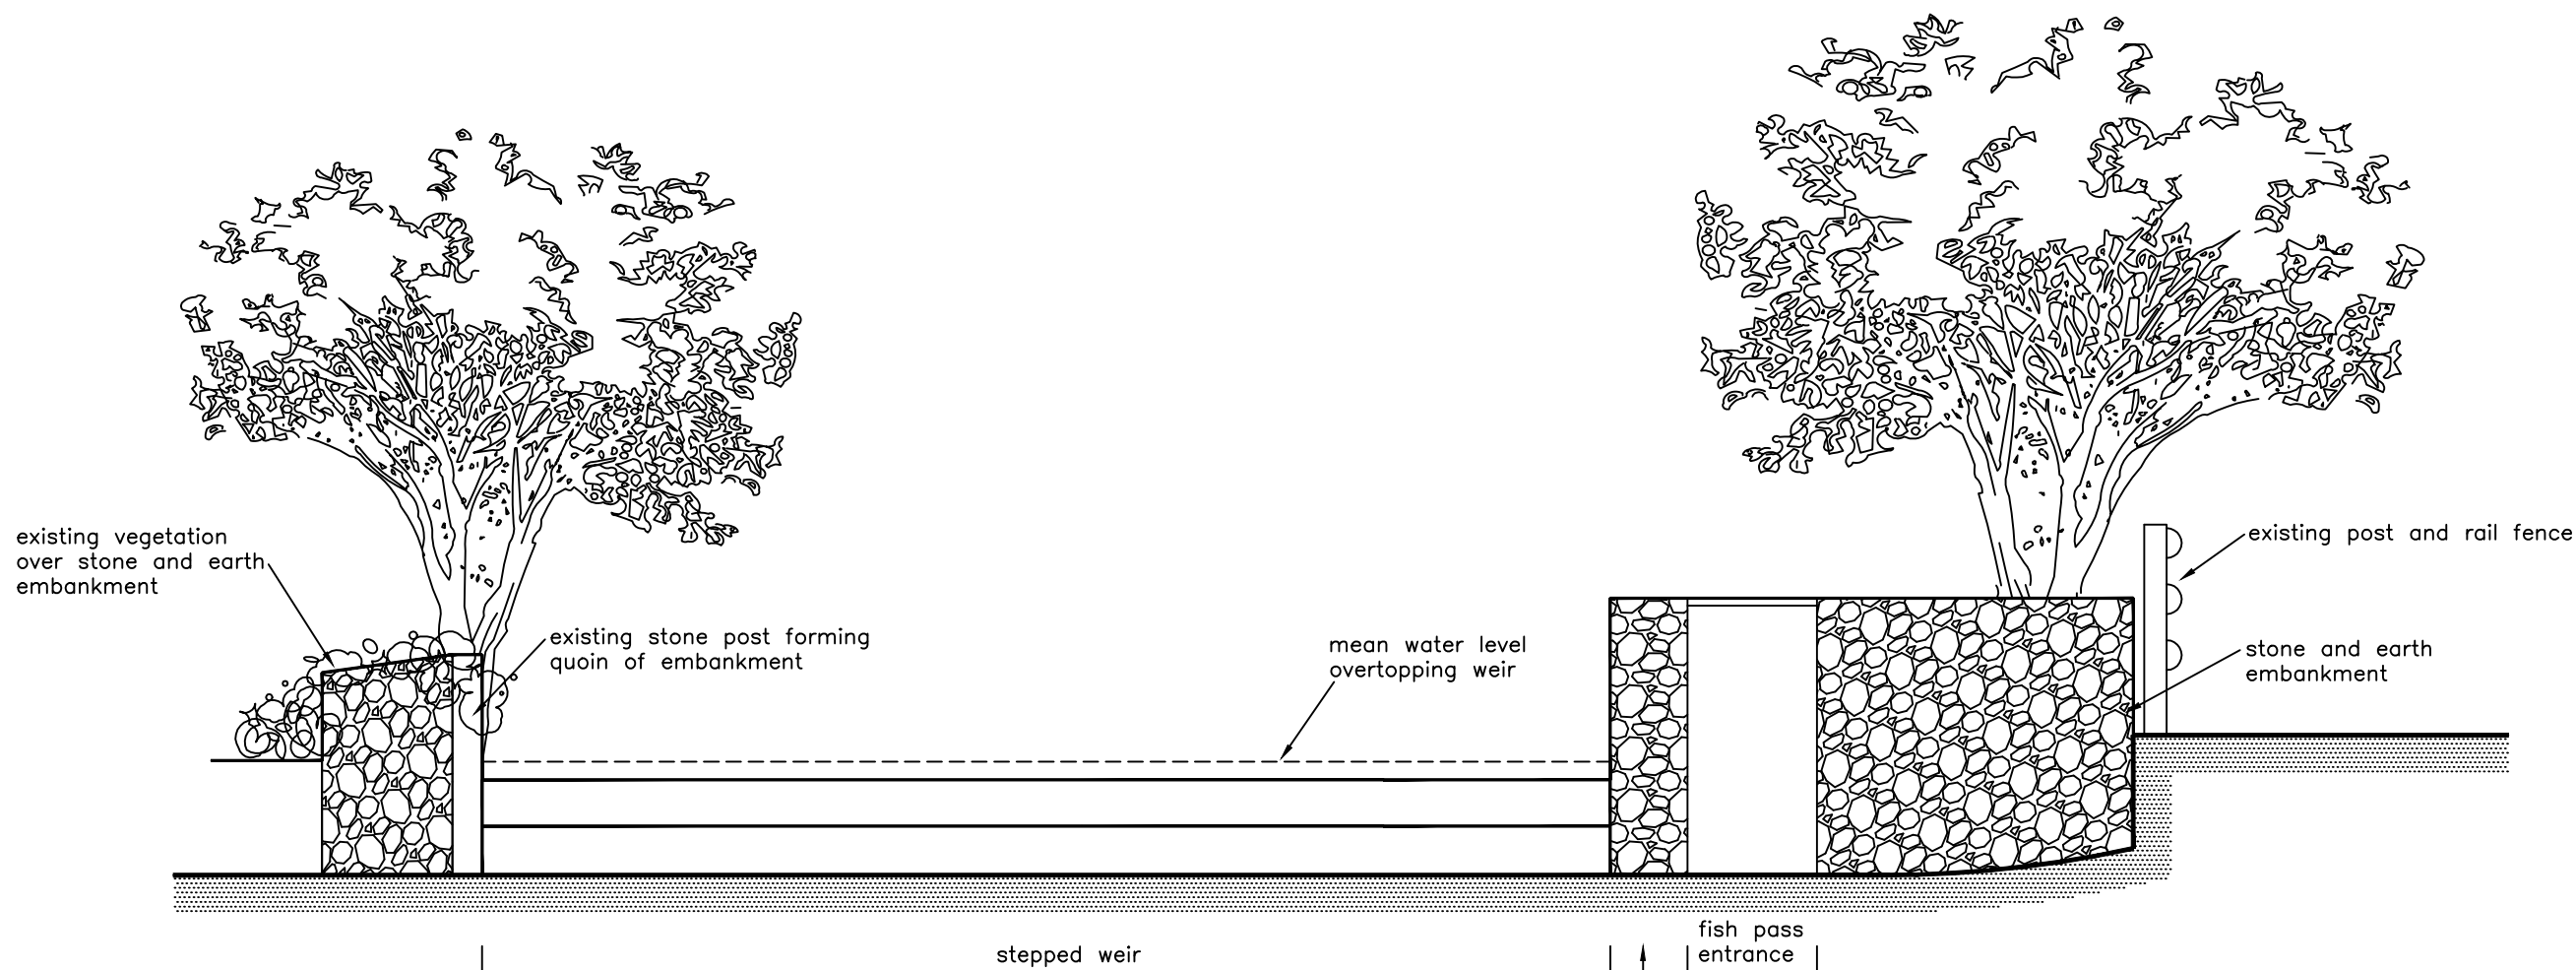

FRONT ELEVATION (looking east): as existing

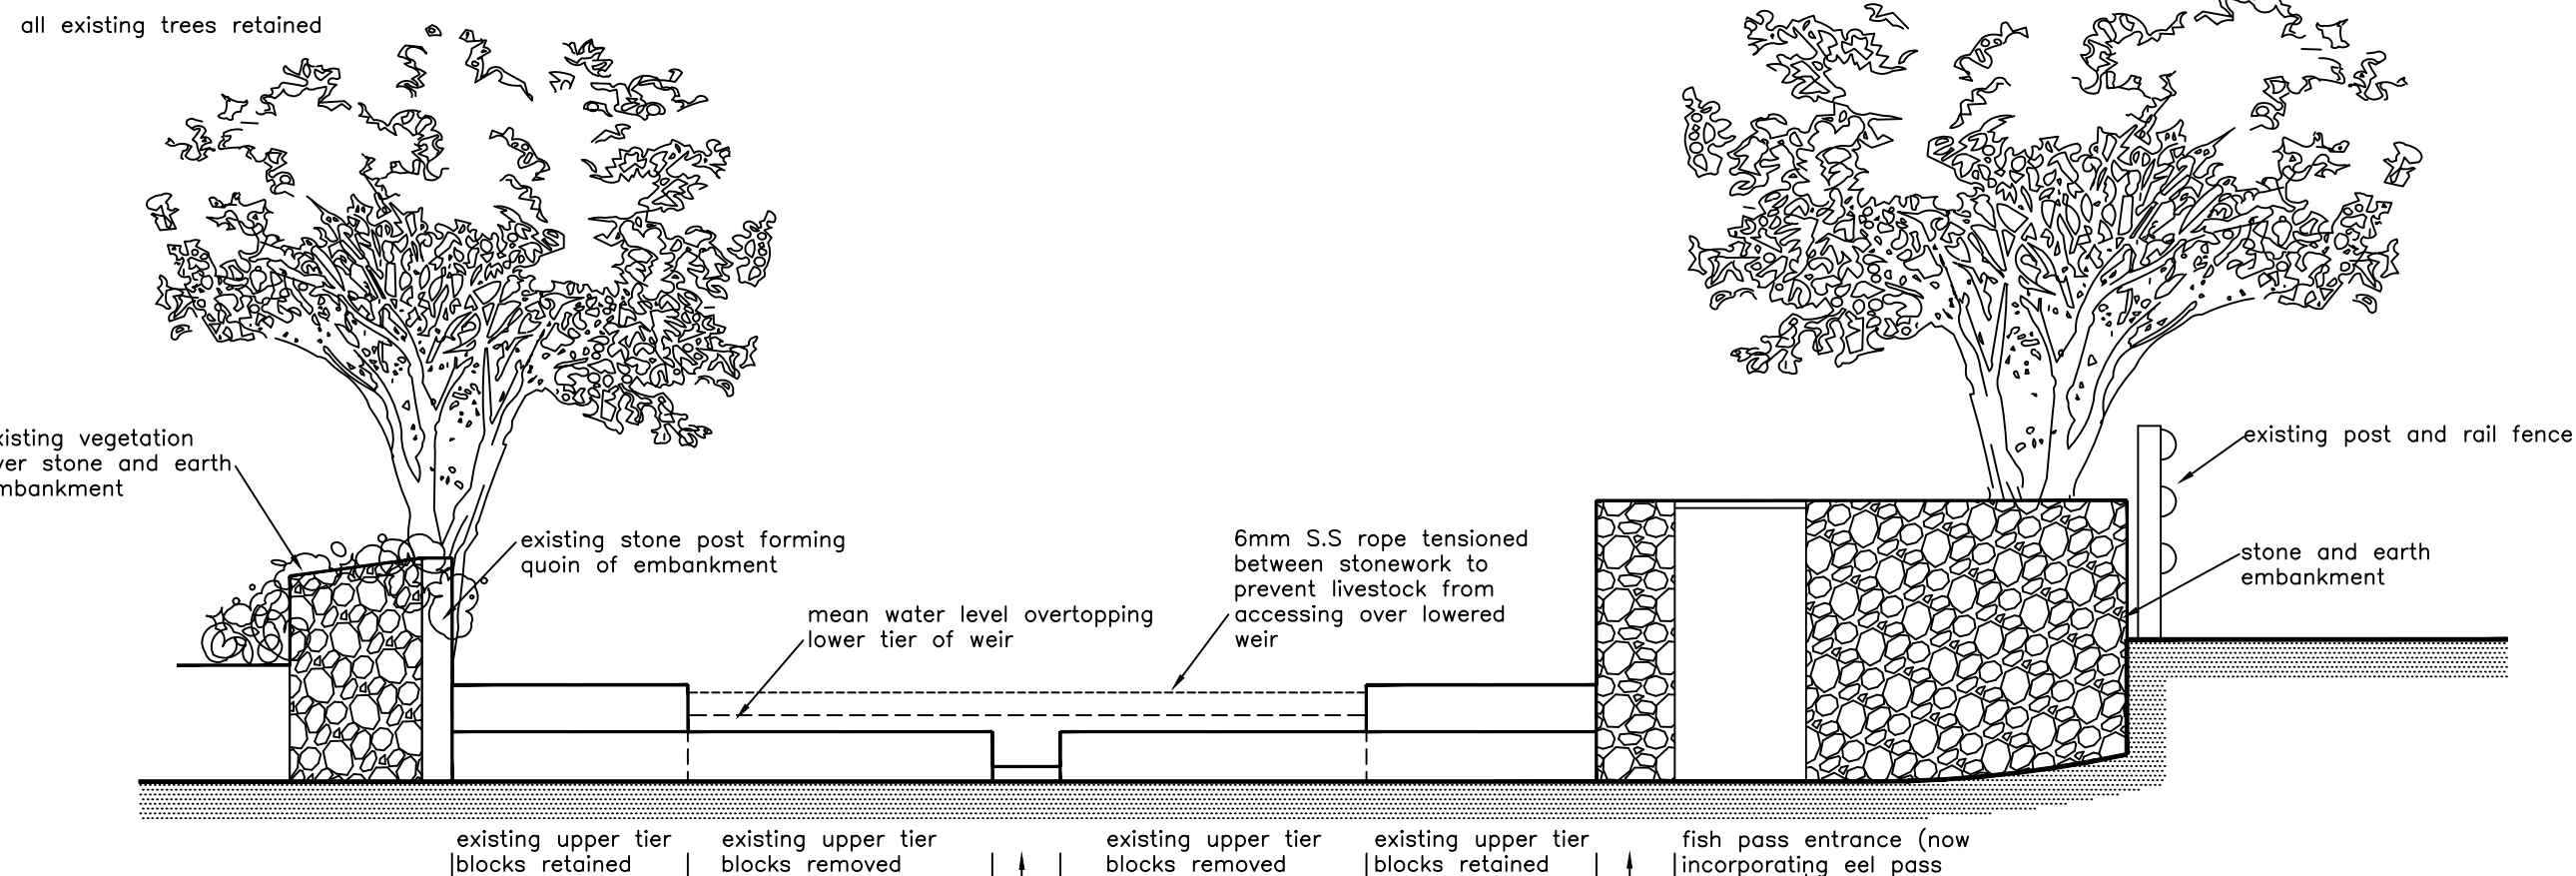

FRONT ELEVATION (looking east): as proposed

low flow notch formed of cast concrete facilitating fish passage over the weir

existing stone faced concrete wall forming fish pass



ALLENSFORD WEIR

Proposed works to Allensford Weir comprising partial lowering of weir and the construction of low flow notch an eel pass.

Allensford Weir 06
Front Elevation of Weir
Existing and Proposed
June 2018