



PROPOSED EEL PASS LAYOUT: proposed arrangement

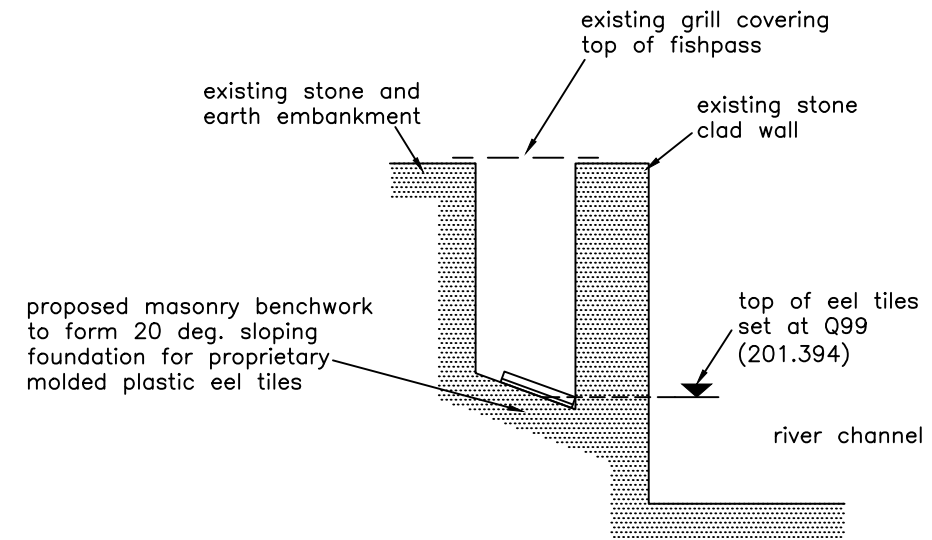

Section B-B: proposed arrangement

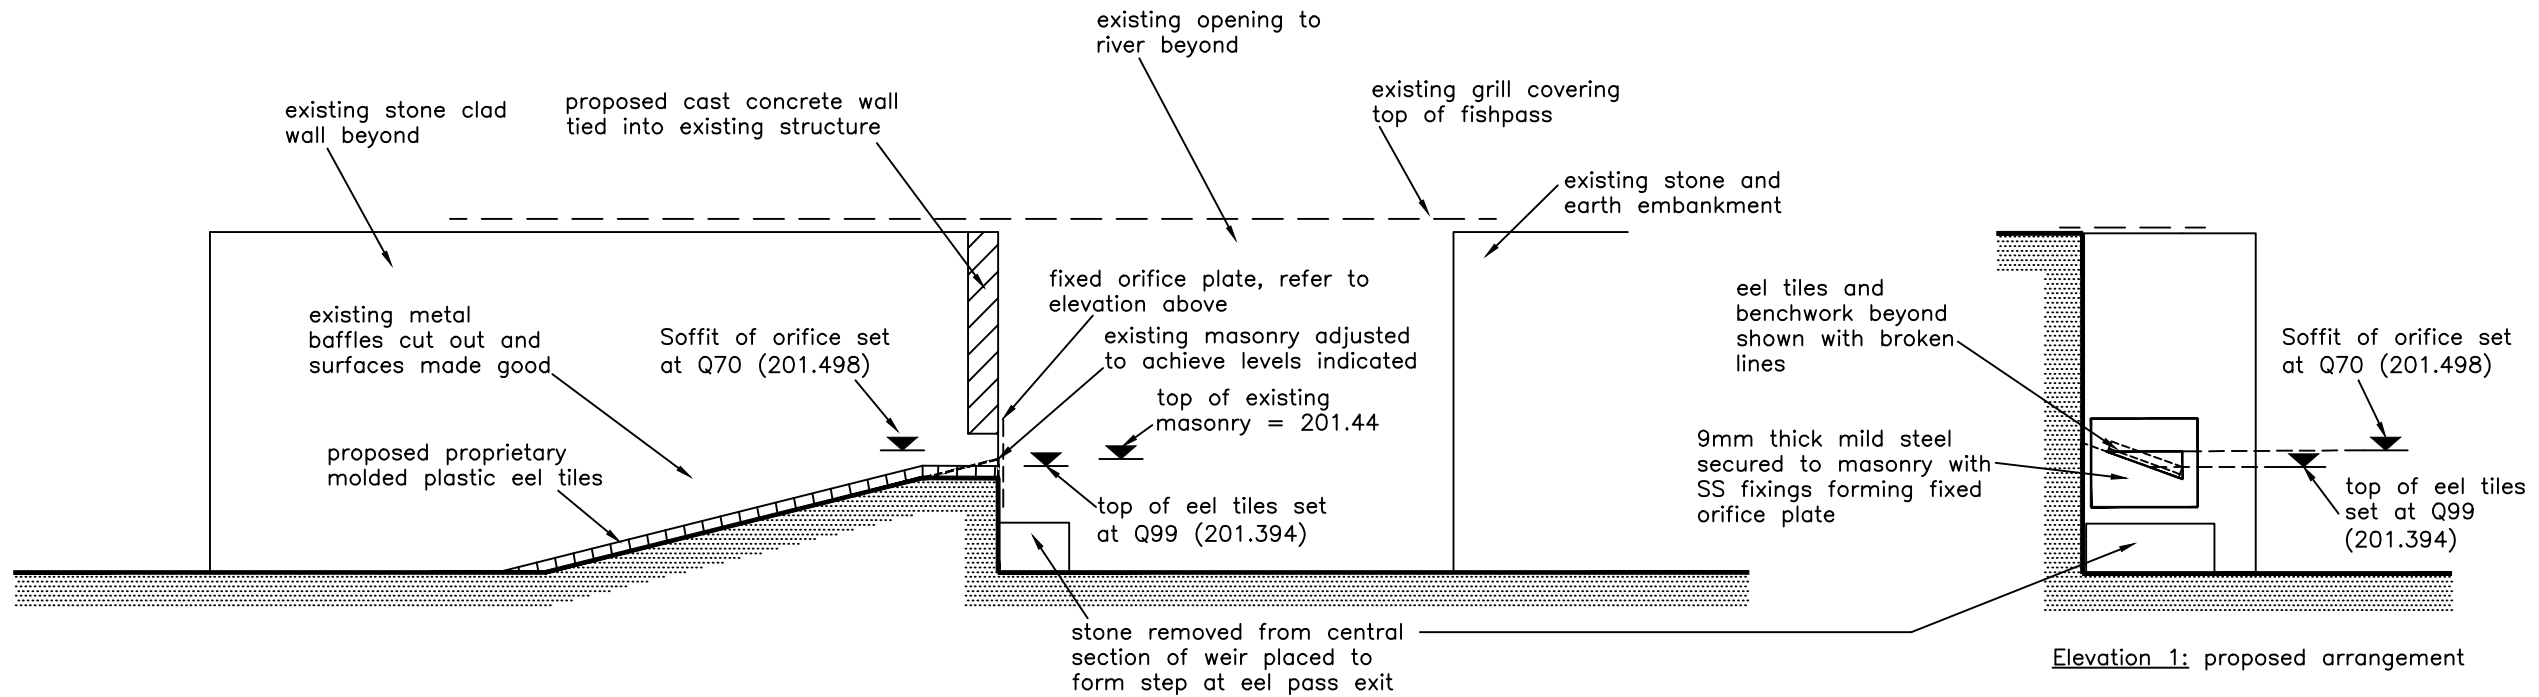

SECTION A-A: proposed arrangement

Elevation 1: proposed arrangement



ALLENSFORD WEIR

Proposed works to Allensford Weir comprising partial lowering of weir and the construction of low flow notch an eel pass.

Allensford Weir 08
Eel Pass details
July 2018

1:25 @ A3