




DO NOT SCALE - IF IN DOUBT ASK

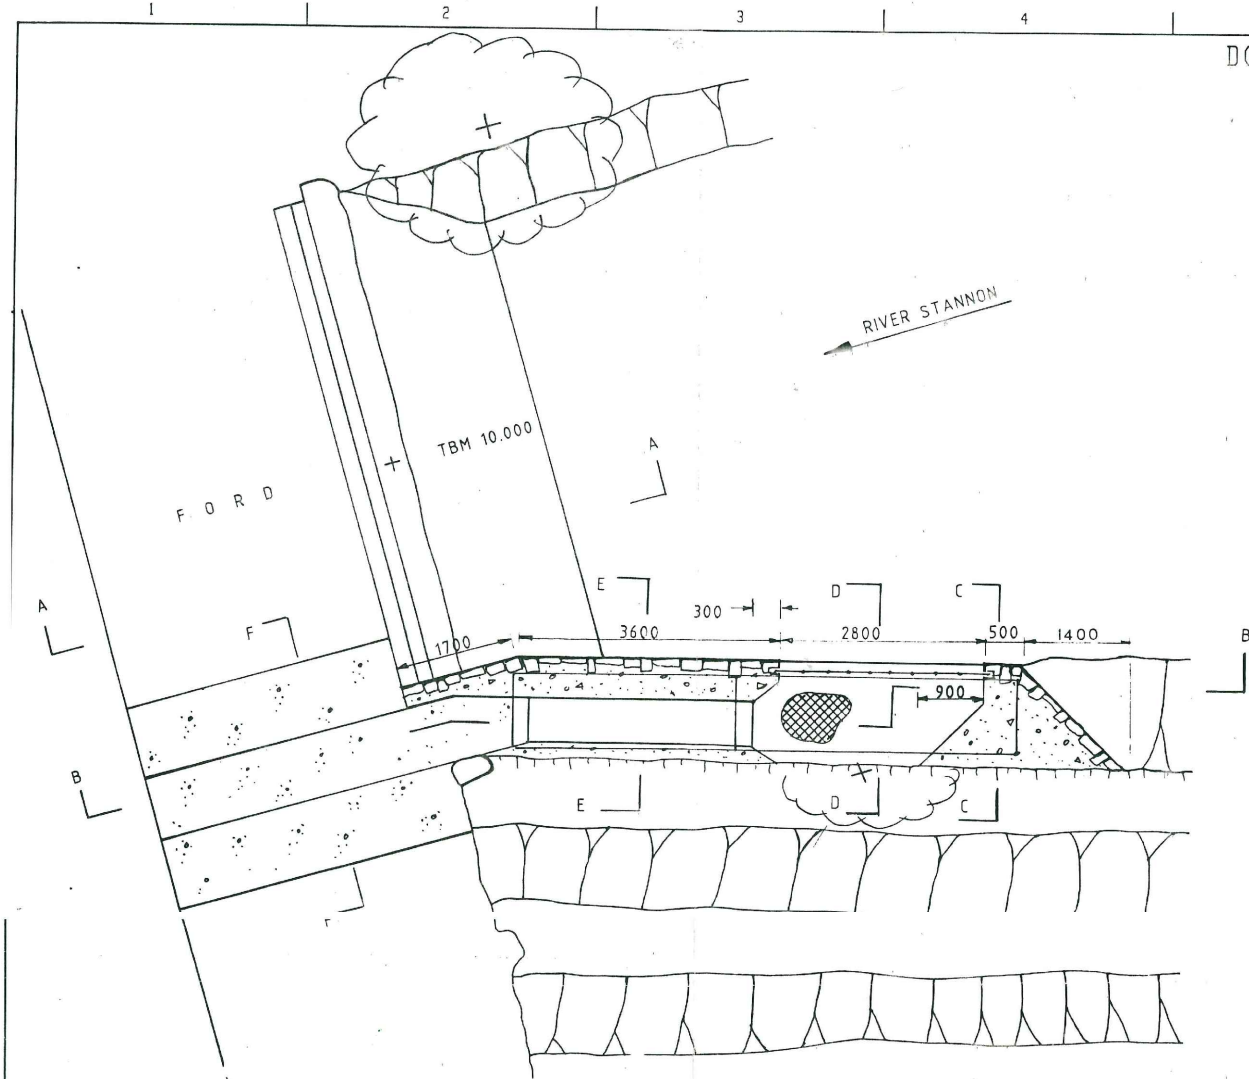

PLAN

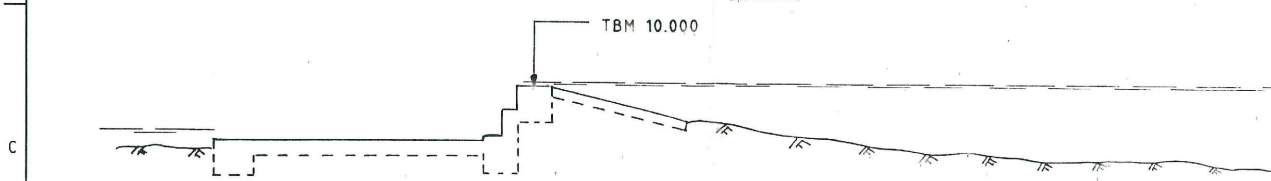


SECTION A A

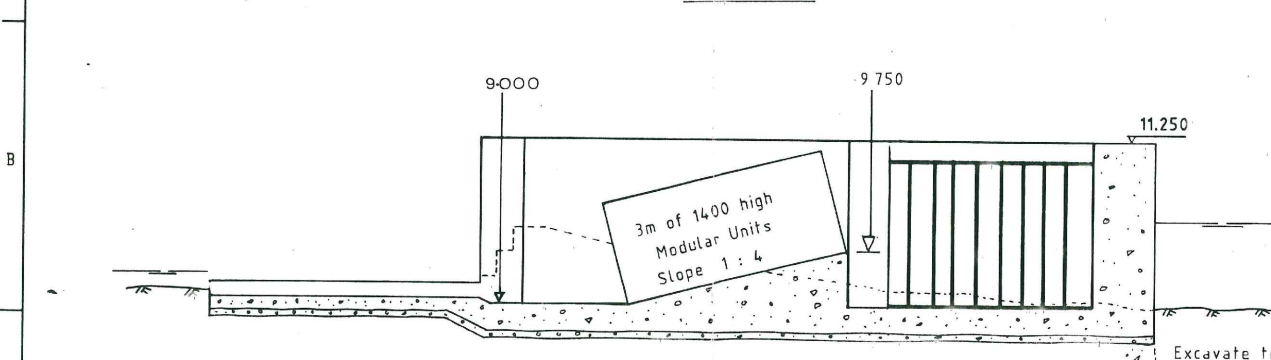


SECTION B B


Scale 1:50

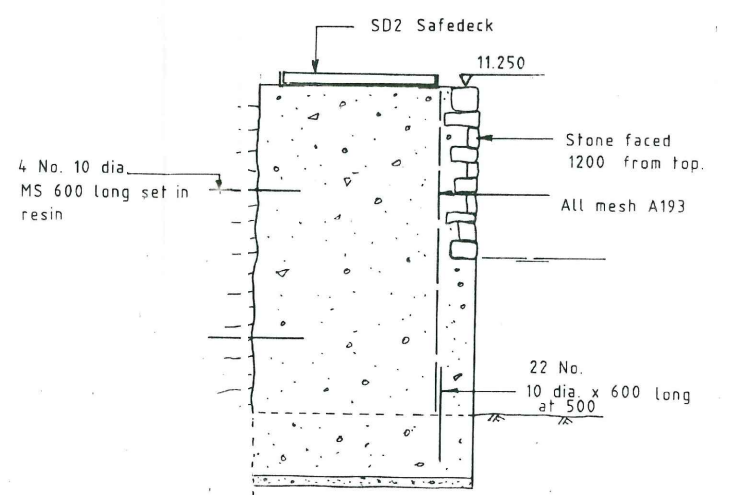


C C

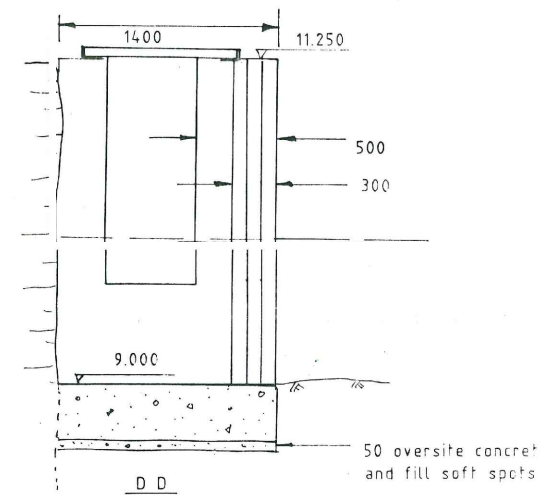

D D

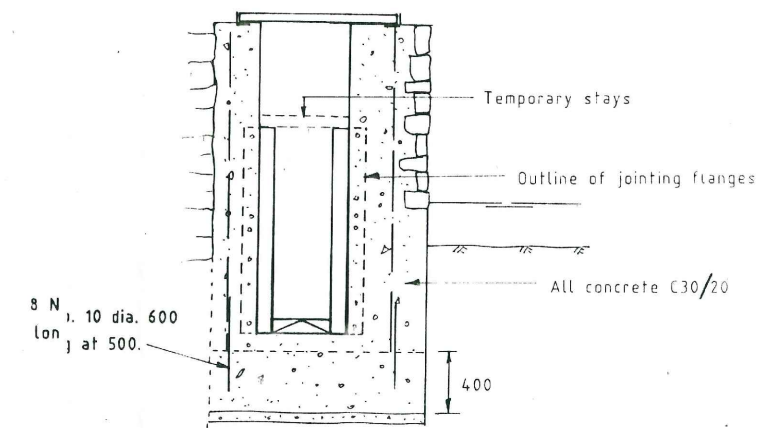


E E

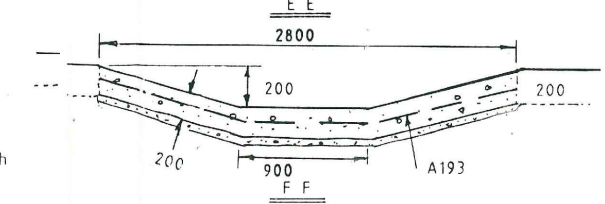


F F


Scale 1:25

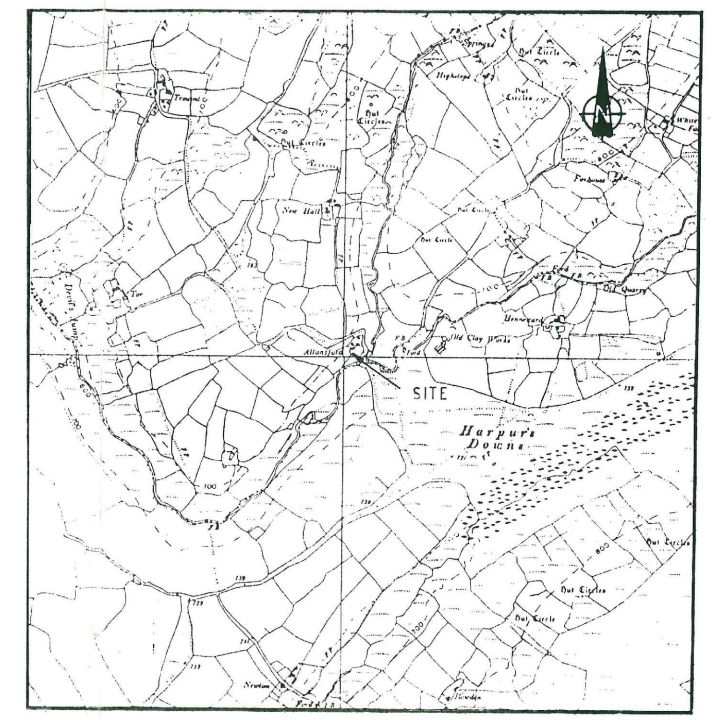

LOCATION PLAN

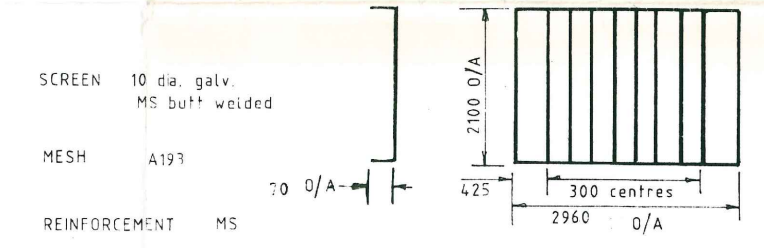

- SCREEN 10 dia. galv. MS butt welded
- MESH A193
- REINFORCEMENT MS
- DECK Safedeck SD2 span 1100. 2 No. 3400 panels required. Hasps and hinges at not more than 500. 40 kerb angles with 12 dia. holes for 10 dia. resin bolts.

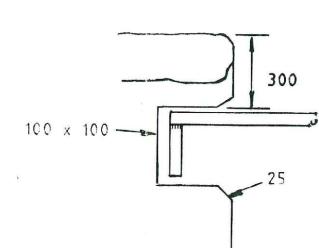

SCREEN SLOTS

Client	NRA DIVISION OF SOUTH WEST WATER		
Contract	ALLENSFORD FISH PASS		
Title	GENERAL ARRANGEMENT		
Designed by	ALW	File Ref.	
Drawn by	ALW	Date	15 89.
Scale	AS SHOWN		
<b>BNC</b>			
Boving Newton Chambers Limited			
Bailey House, Rawmarsh Road, Rotherham, South Yorkshire. S60 1TF			
Telephone : 0709 361550 Telex : 54220 Fax : 0709 361578			

Allensford 09  
Original Fish Pass Drawing  
NTS