


Refer to Arboricultural Method Statement for detailed notes

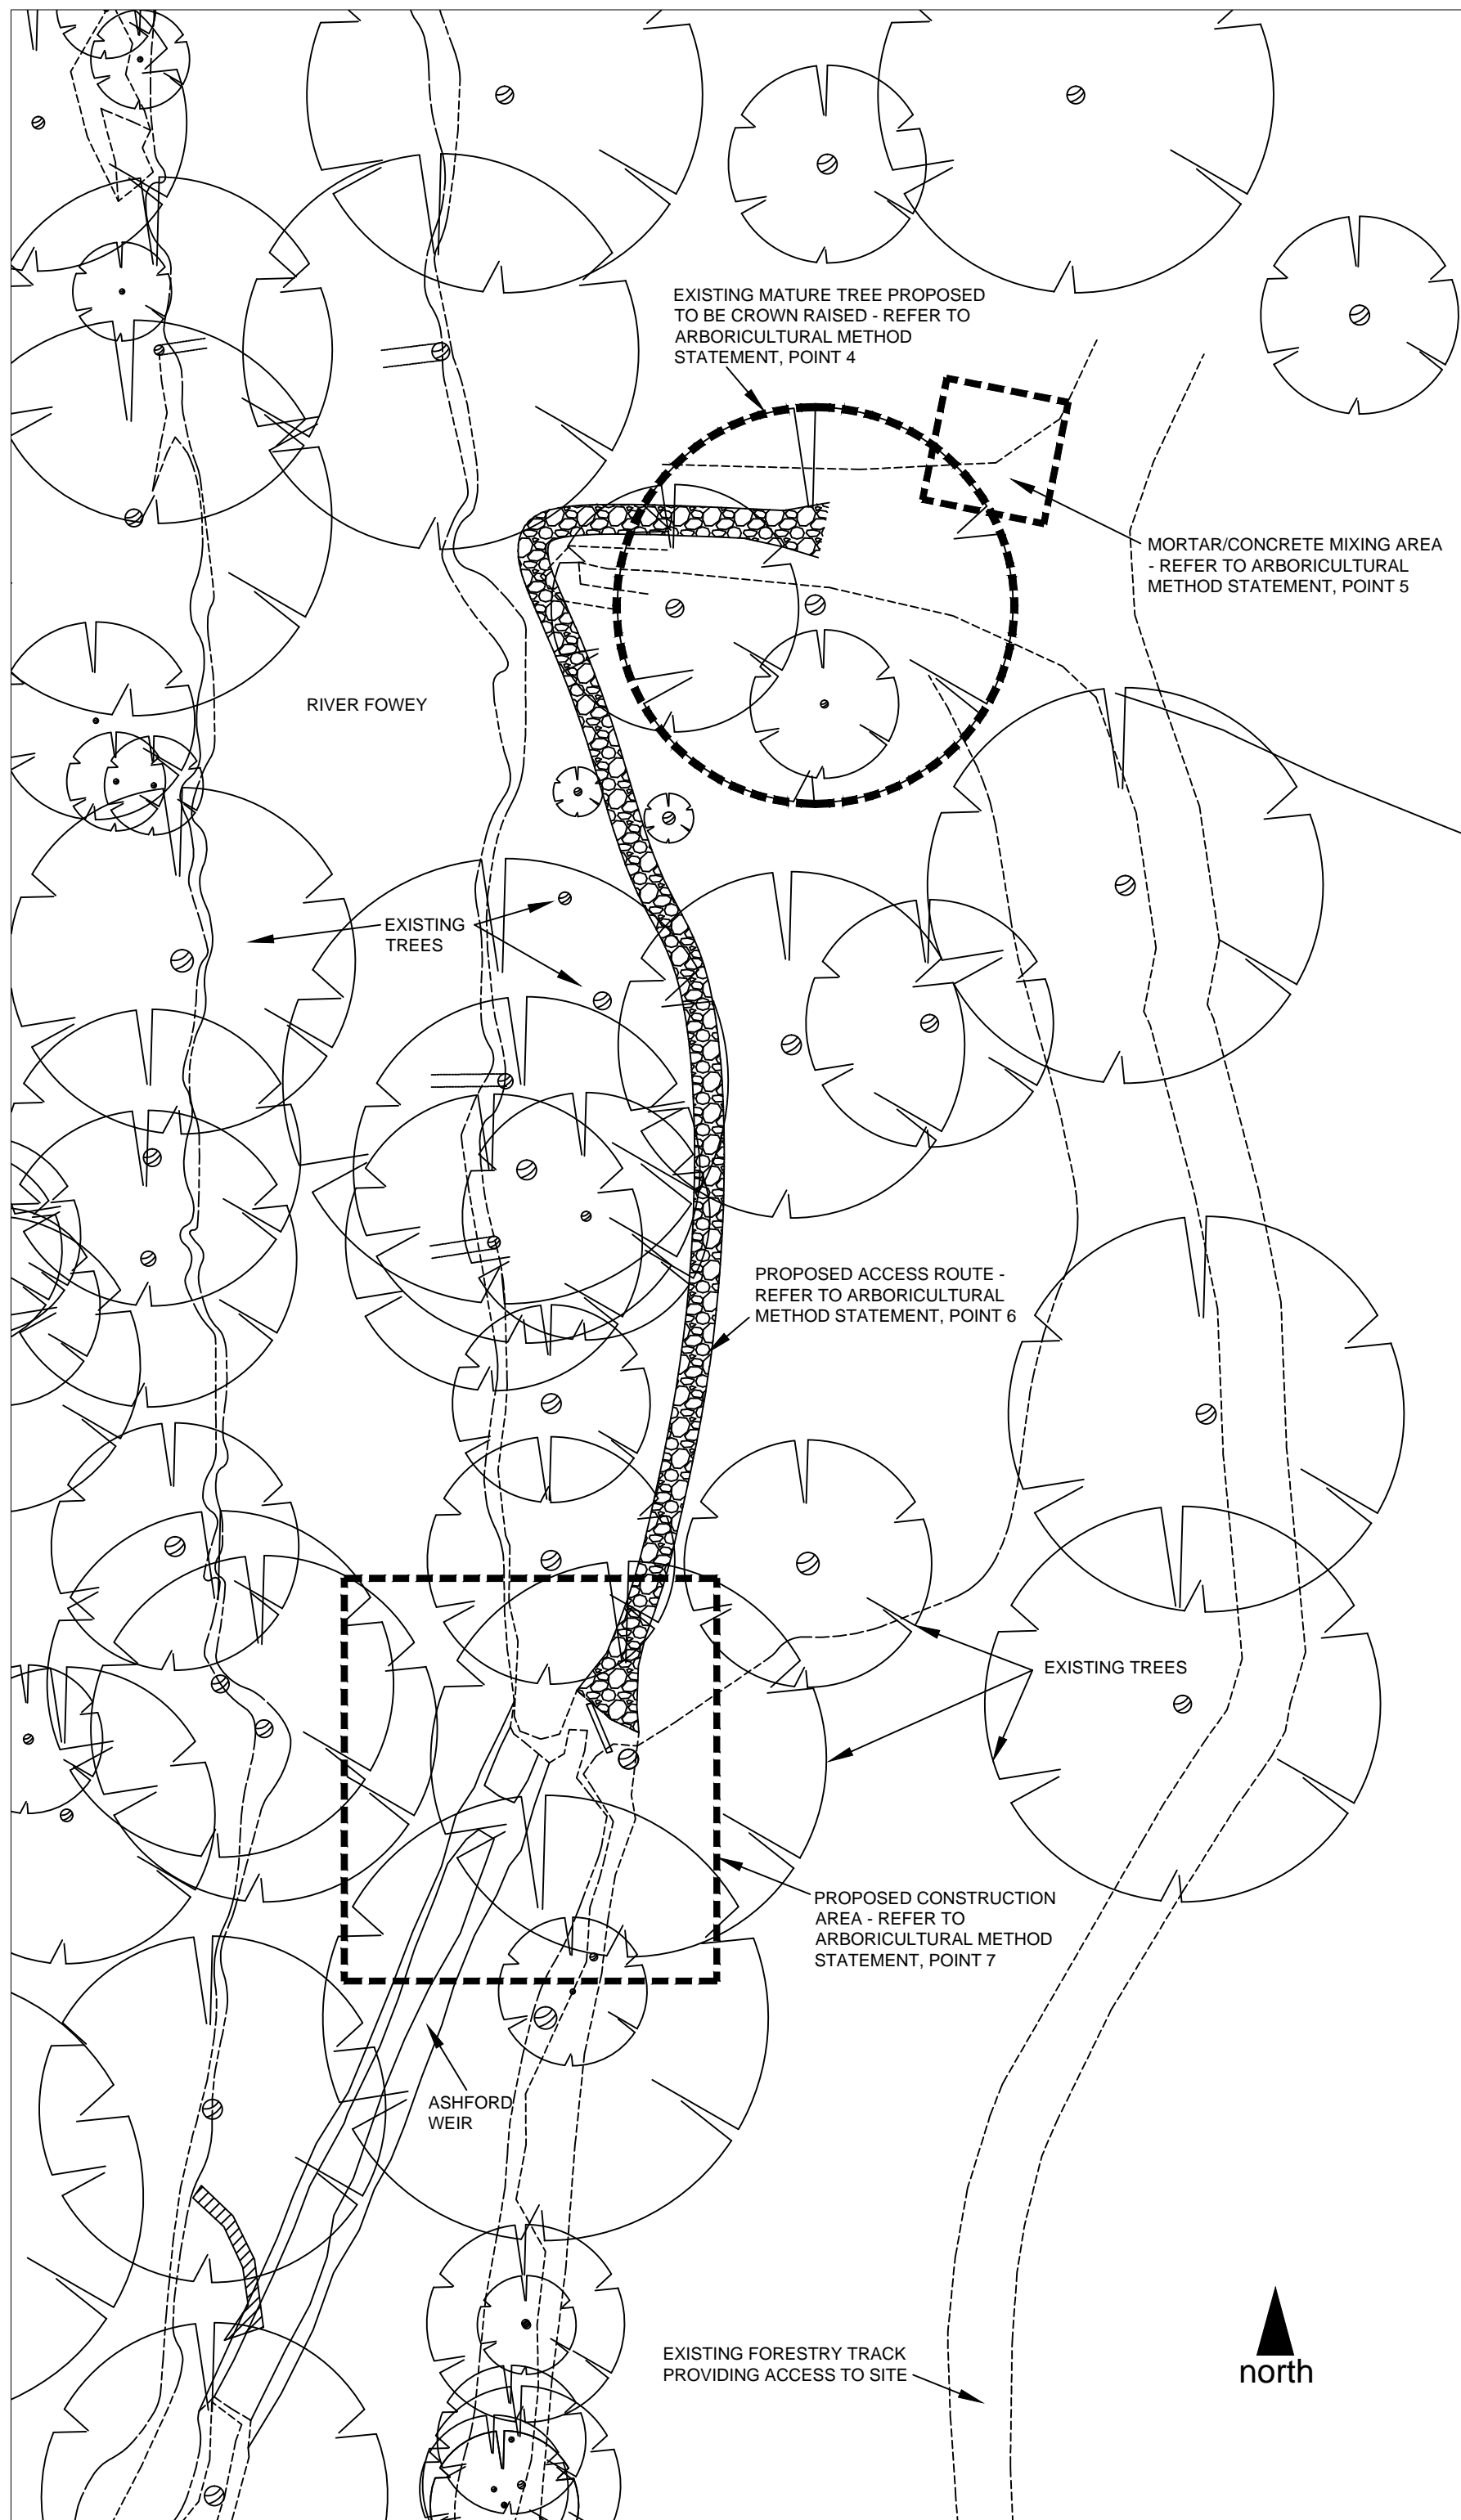

Ashford Weir

Proposed Fish Passage Improvements
Ashford Weir
River Fowey
Cornwall

Ashford Weir Pre-barrage - 04
Arboricultural Plan
June 2020

1:250 @ A3 approx.

Contains OS data © Crown Copyright and database right 2020

